


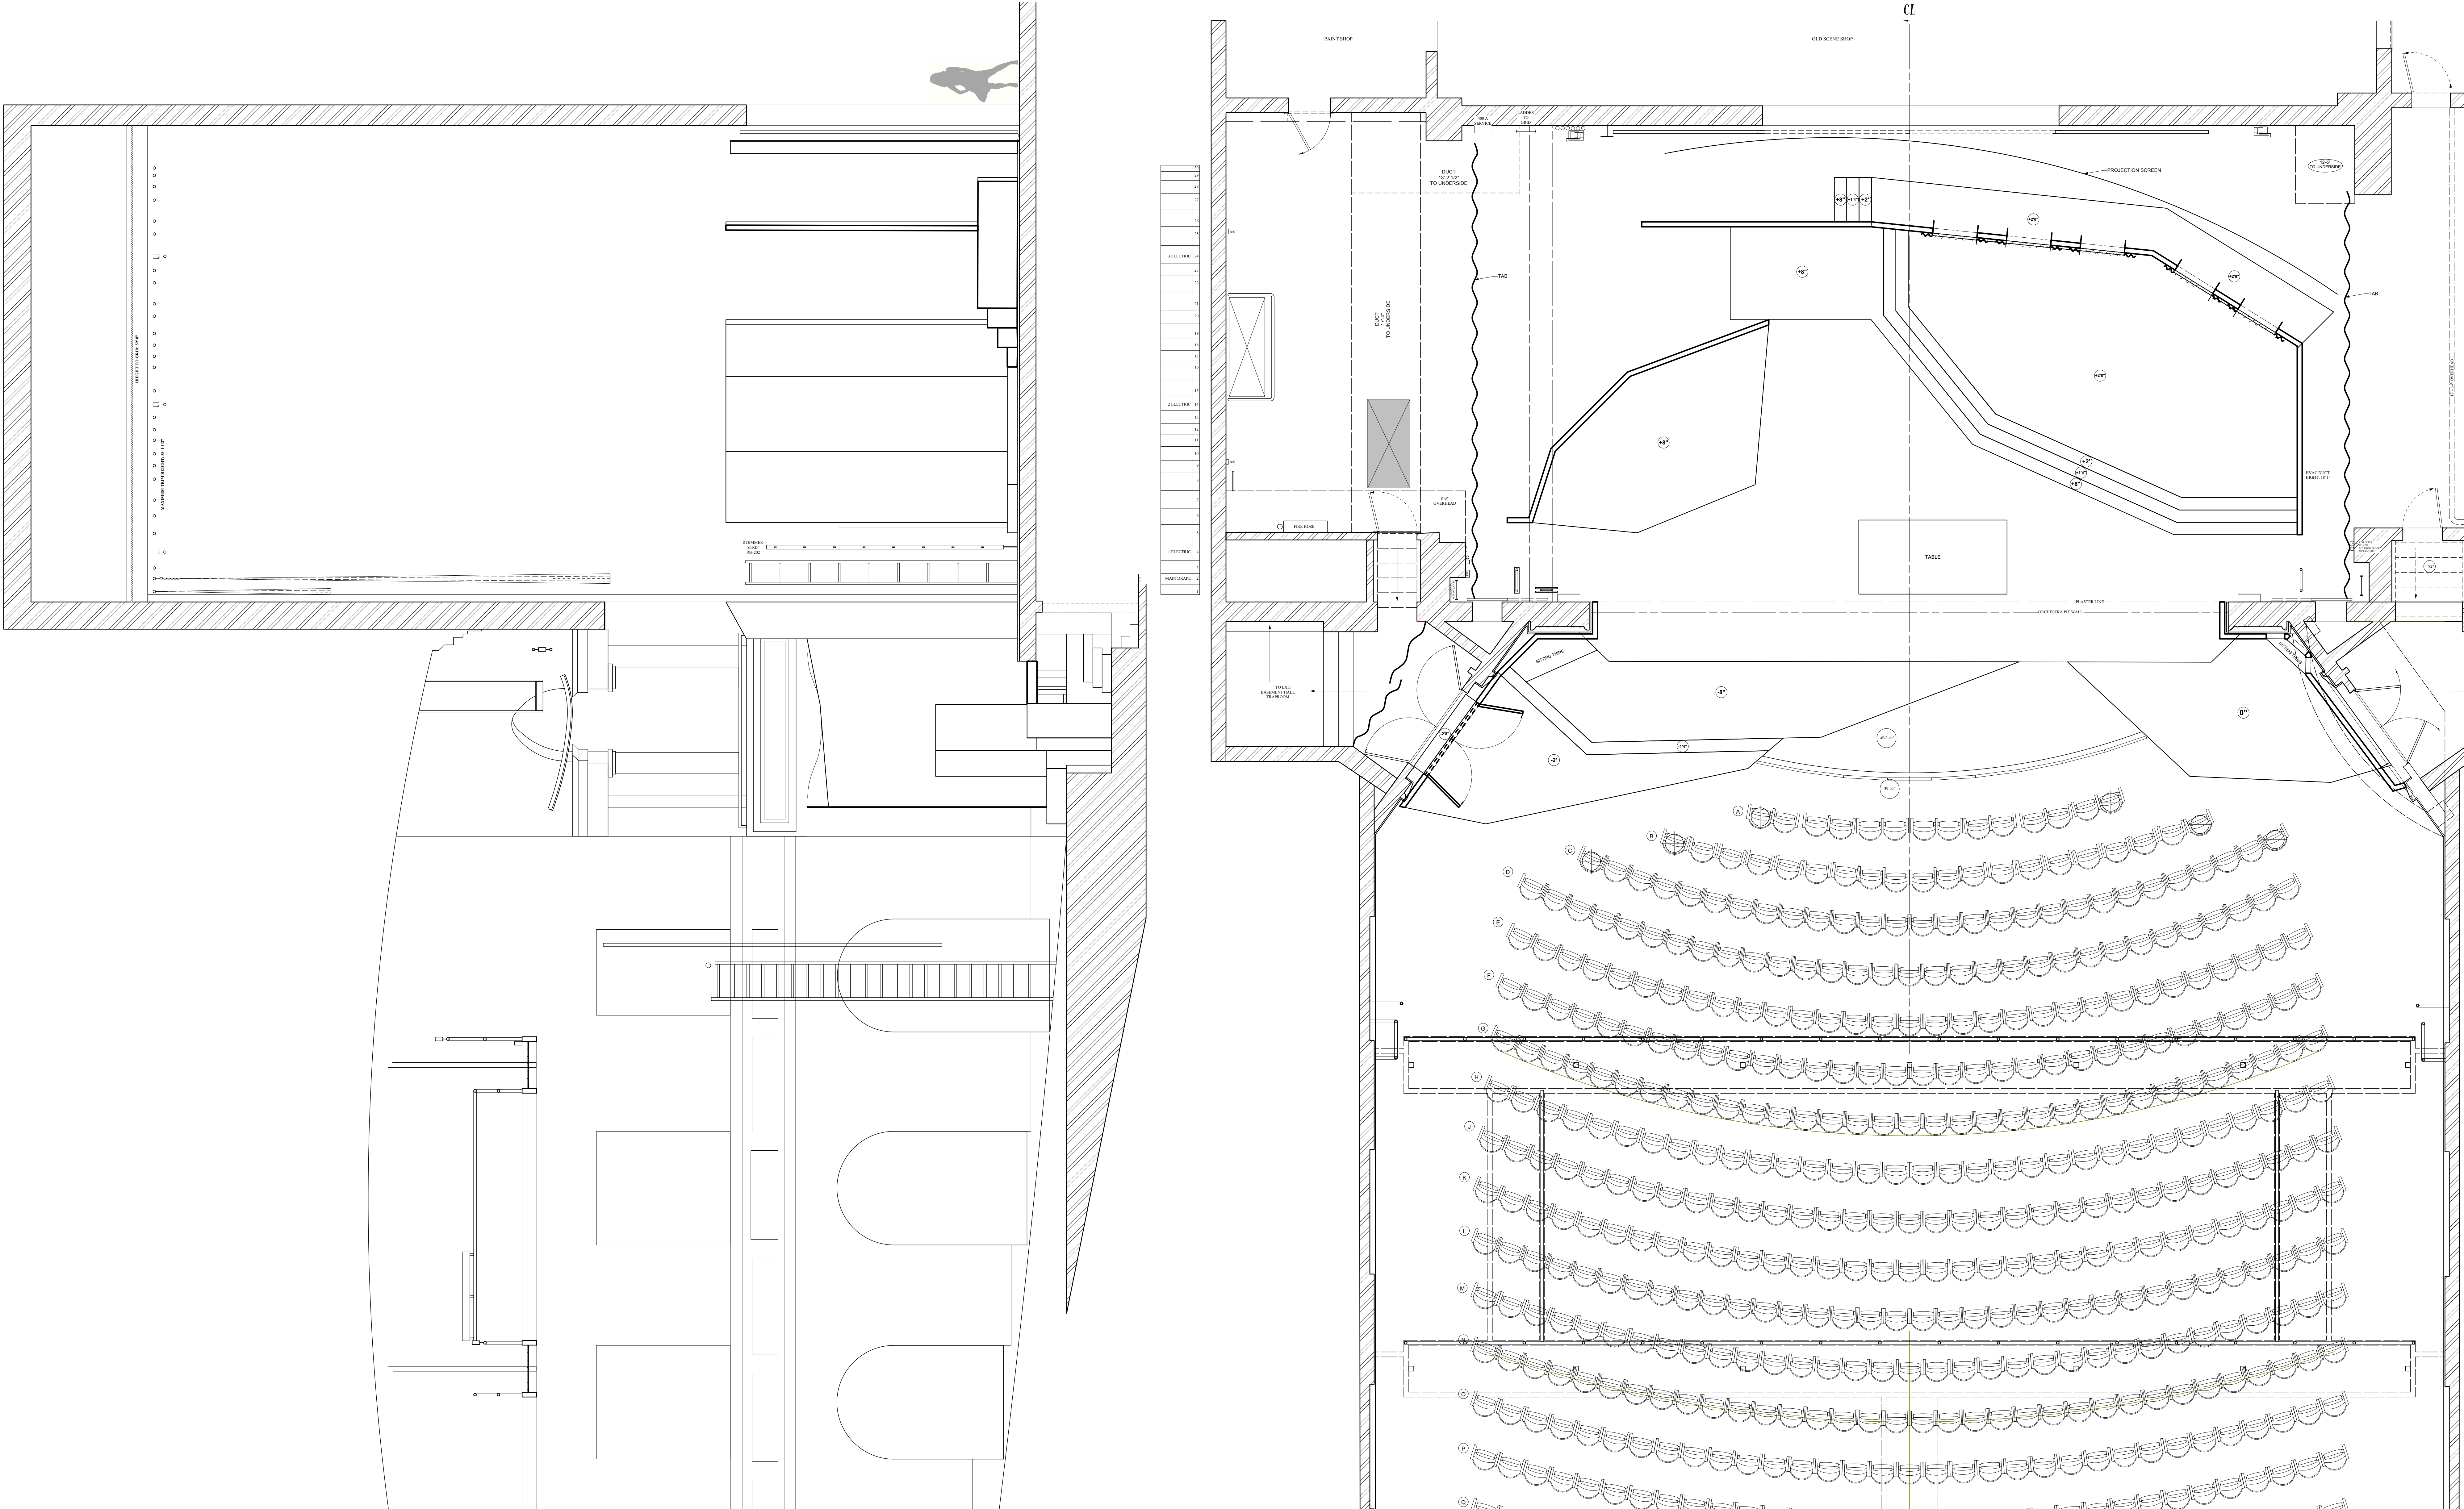

ARCADIA

TITLE	GROUND PLAN + SECTION	DIRECTOR	JEREMY WIENG
PAGE #	3 OF 3	DESIGNER	JACK STOFFEL
SCALE	1/4"=1'0"	DRAFTER	JACK STOFFEL
REVISION	1	DATE	FEBRUARY 232022